


CONSULT FACTORY
IF LARGER

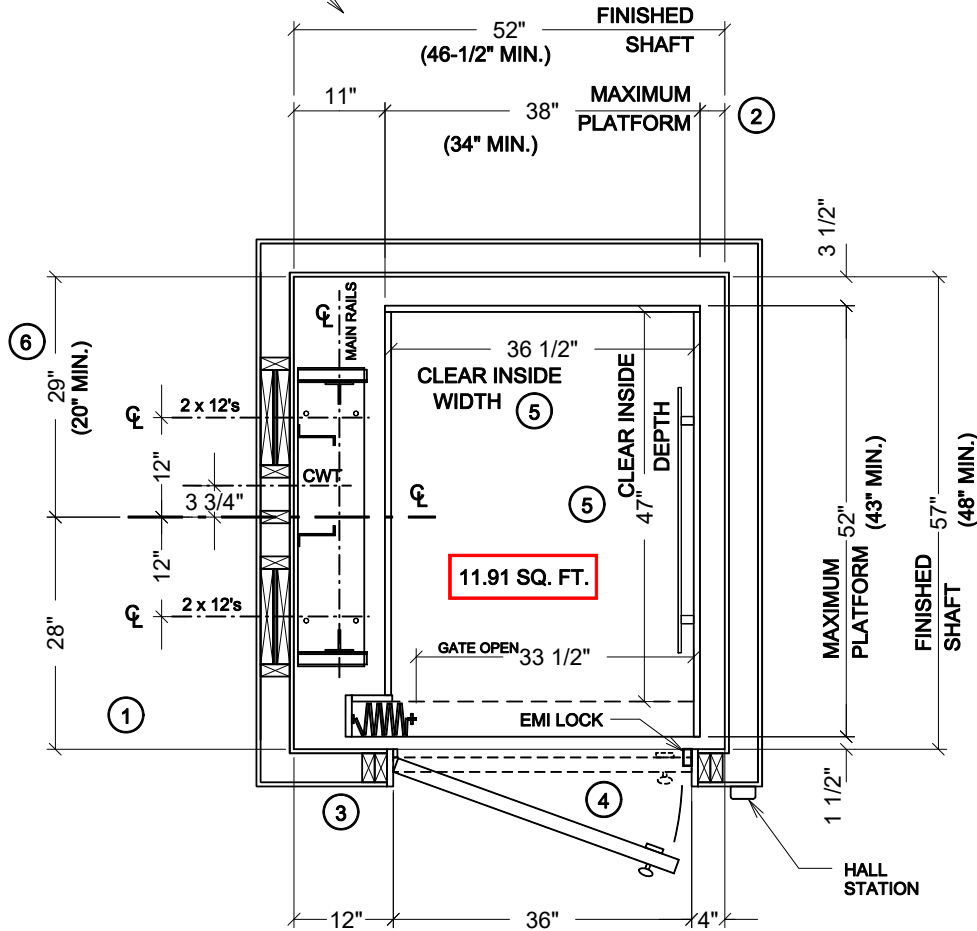

STANDARD HOISTWAY PLAN

SCALE - 1/2" = 1'

NOTE: ALL DIMENSIONS ARE APPROXIMATE

LUXURY LIFT
LLT TRACTION

THE INFORMATION CONTAINED HEREIN IS SOLELY OWNED BY RESIDENTIAL ELEVATORS, INC. ANY REPRODUCTION IN PART OR AS A WHOLE WITHOUT WRITTEN PERMISSION FROM RESIDENTIAL ELEVATORS, INC. IS STRICTLY PROHIBITED.

DRAWN:	CHECKED:	DATE:	REVISION
G.P.		6/03/10	ADD LLT DESIGNATION
G.P.	F.P.	02/08/11	CHANGE MIN. SHAFT
G.P.	M.C.	06/27/07	CHANGE MIN. SHAFT TO 48"
G.P.		10/12/09	REDUCE WIDTH 1/2"

NOTES:

- ① IF PLATFORM SIZE IS REDUCED, THEN THE BLOCKING IS TO BE POSITIONED SUCH THAT IT IS CENTERED ON THE PLATFORM. (PLATFORM DEPTH / 2) + 2" = CENTERLINE OF RAIL BLOCKING OFF OF INSIDE FRONT WALL. (MIN. 28" DIMENSION)
- ② CAR TO WALL (CTW) DIMENSION IS 3-1/2" MIN.
- ③ HOISTWAY DOORS AND FRAMES TO BE RECESSED IN A 2" x 4" WALL CONSTRUCTION. THIS IS REQUIRED TO COMPLY WITH 3/4" x 4" RULE.
- ④ HOISTWAY DOORS TO BE SOLID CORE (BY OTHERS.)
- ⑤ CLEAR CAB DIMENSIONS BASED ON A 3/4" FLAT WALL CAB DESIGN. ESTATE CABS - REDUCE CLEAR INSIDE WIDTH BY 1-1/2" AND CLEAR INSIDE DEPTH BY 3/4".
- ⑥ MIN. CLEARANCE TO ALLOW FOR MOTOR/ BRAKE/ GEARBOX



20 RESIDENTIAL DRIVE
CRAWFORDVILLE, FL
32327

ResidentialElevators.com

1-800-832-2004

JOB NAME:

950#, LH RAIL, IN-LINE OPENING,
ACCORDION GATE, 12 SQ. FT.

DRAWING NUMBER

HOR HP2 A 12 FLA