


DRAWN:	CHECKED:	DATE:	REVISION
G.P.	F.P.	5/27/16	CHANGE WIDTH
G.P.		10/09/09	INCREASE WIDTH 1/2"
G.P.		6/02/10	ADD LLH DESIGNATION
G.P.	F.P.	02/08/11	CHANGE RUNNING CLEARANCE

**NOTES:**

- ① MINIMUM HOISTWAY DEPTH TO BE 54-1/2"
- ② CAR TO WALL (CTW) DIMENSION IS 3" MIN.
- ③ HOISTWAY DOORS AND FRAMES TO BE INSTALLED IN A 2" x 4" WALL CONSTRUCTION OR RECESSED INTO A DEEPER WALL CONSTRUCTION TO EQUATE TO A 2" x 4" WALL. THIS IS REQUIRED TO COMPLY WITH 3" x 5" RULE.
- ④ HOISTWAY DOORS TO BE SOLID CORE (BY OTHERS.)
- ⑤ CLEAR CAB DIMENSIONS BASED ON A 3/4" FLAT WALL CAB DESIGN. PICTURE FRAME AND FRAME / PANEL CABS - REDUCE CLEAR INSIDE WIDTH BY 1-1/2".

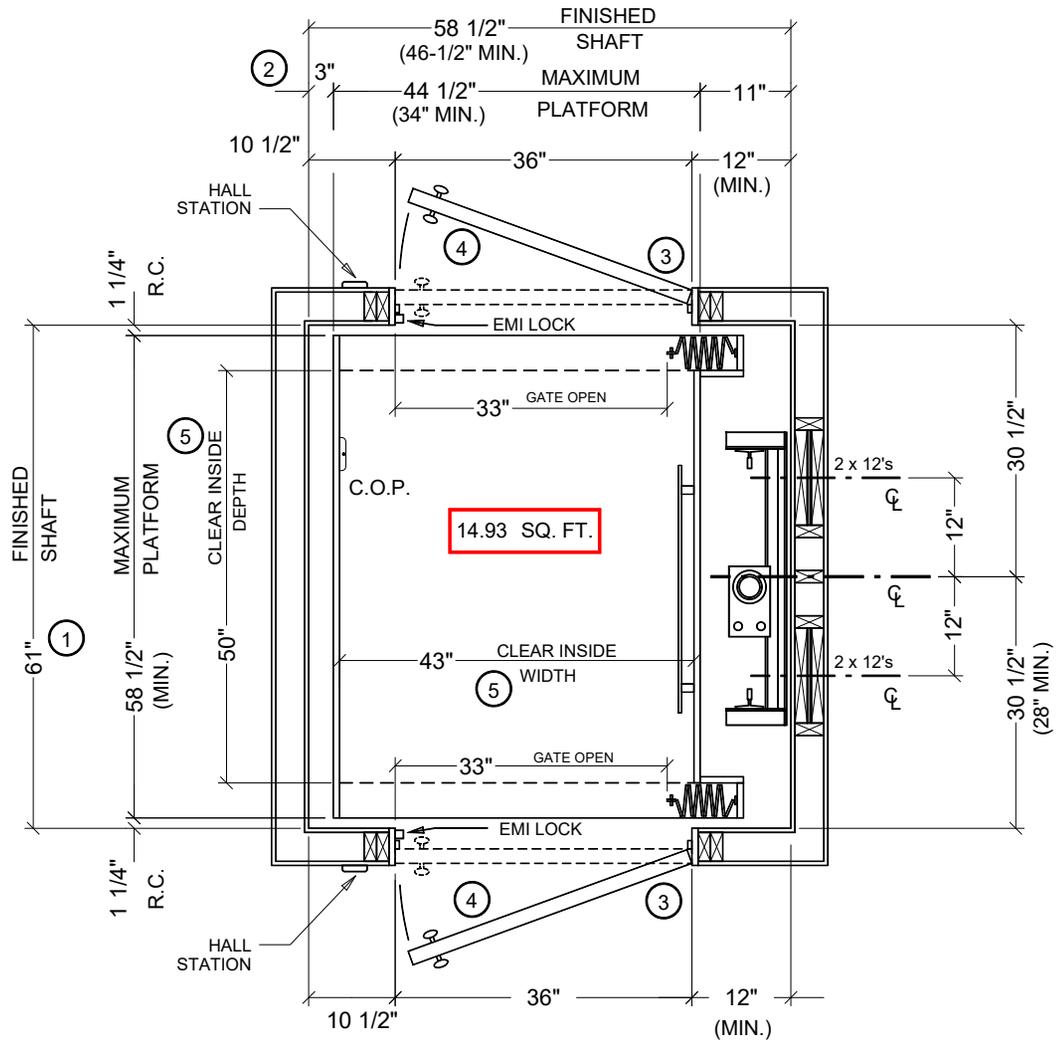

**STANDARD HOISTWAY PLAN**

SCALE - 1/2" = 1'

NOTE: ALL DIMENSIONS ARE APPROXIMATE

LUXURY LIFT  
LLH HYDRAULIC

THE INFORMATION CONTAINED HEREIN IS SOLELY OWNED BY RESIDENTIAL ELEVATORS, INC. ANY REPRODUCTION IN PART OR AS A WHOLE WITHOUT WRITTEN PERMISSION FROM RESIDENTIAL ELEVATORS, INC. IS STRICTLY PROHIBITED.



20 RESIDENTIAL DRIVE  
CRAWFORDVILLE, FL  
32327

ResidentialElevators.com  
1-800-832-2004

JOB NAME:  
**950#, RH / LH RAIL, F / R OPENING  
ACCORDION GATE, 15 SQ. FT.**

DRAWING NUMBER:  
**HYD HP4 A 15**